





FRAMELESS DOOR  
**Fortius 52**

# FORTIUS 52 | frameless interior door





High-end finishes. Highly customizable. Up to 11'-6" tall.

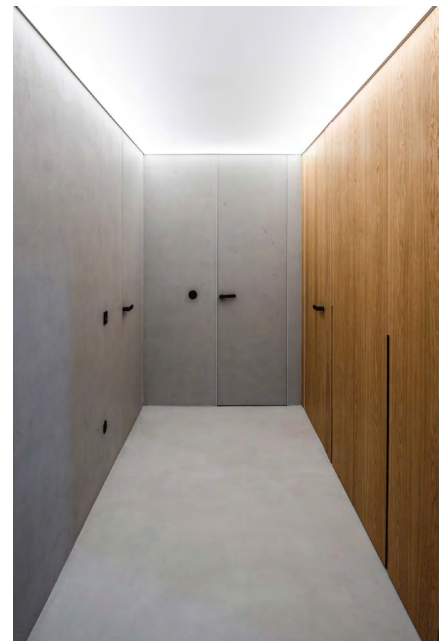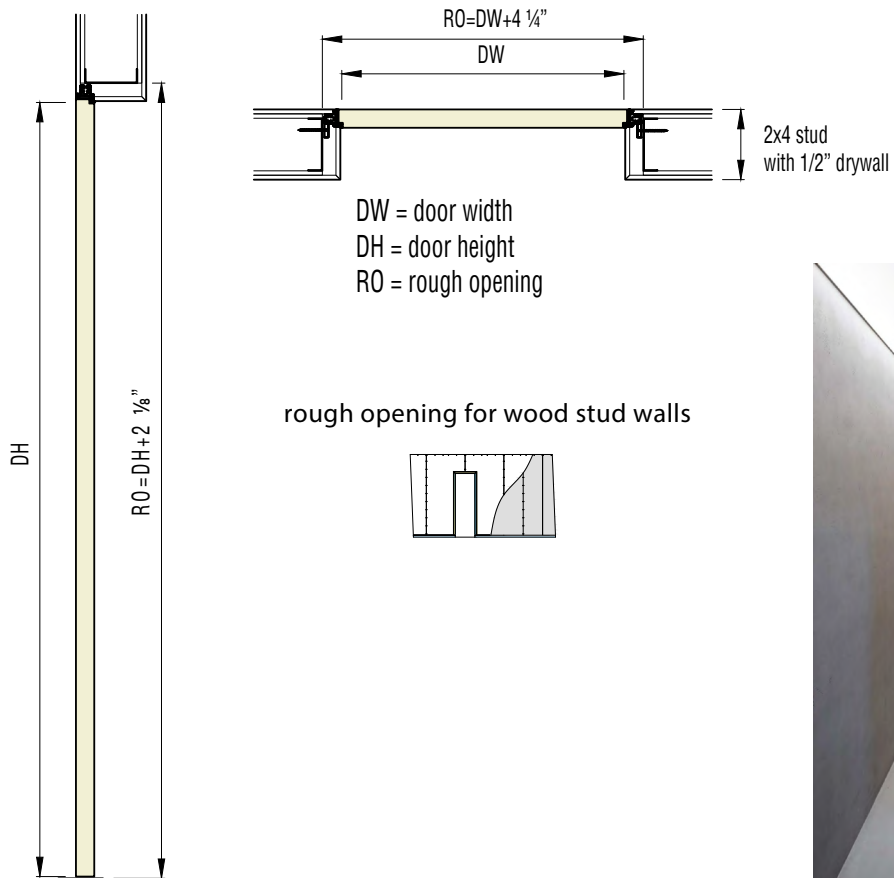


# FORTIUS 52

FRAMELESS DOOR  
RIGHT HAND INSWING

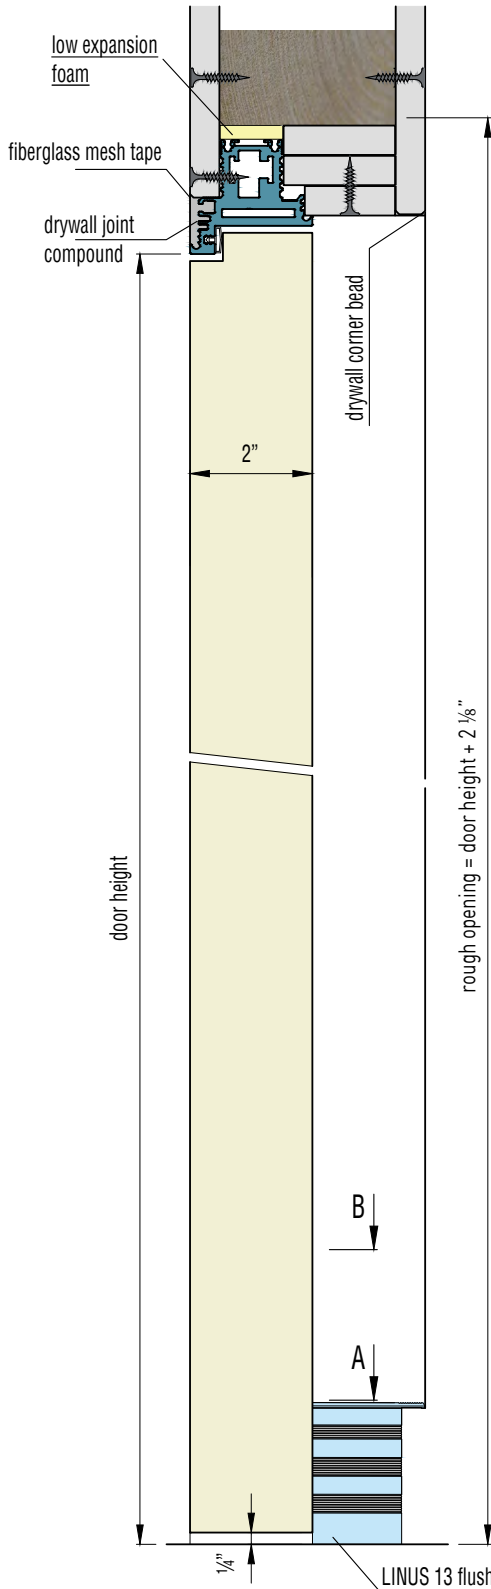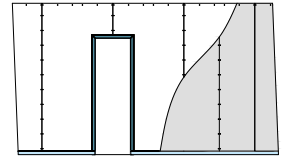


## Step 1: Rough opening preparation

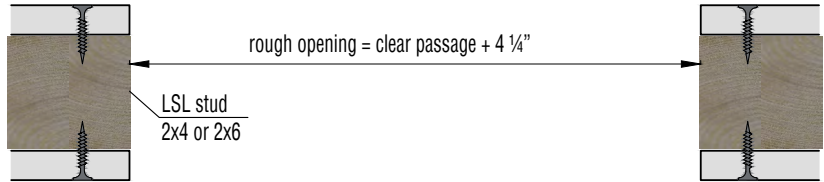


## Step 2: Door jamb and flush baseboard installation

### Section detail A

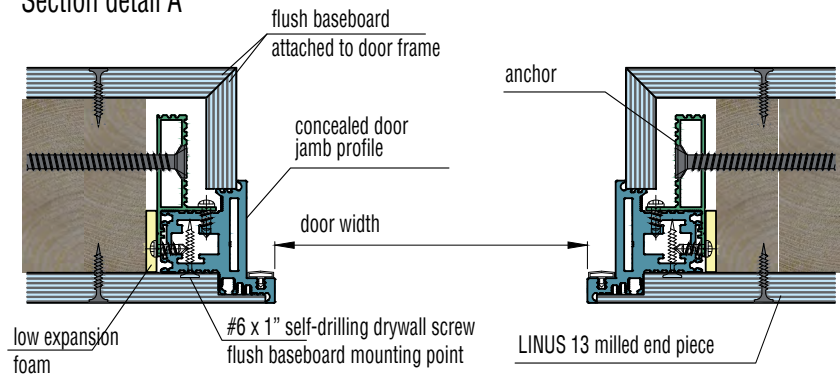



## Step 3: Drywall installation

### Section detail B

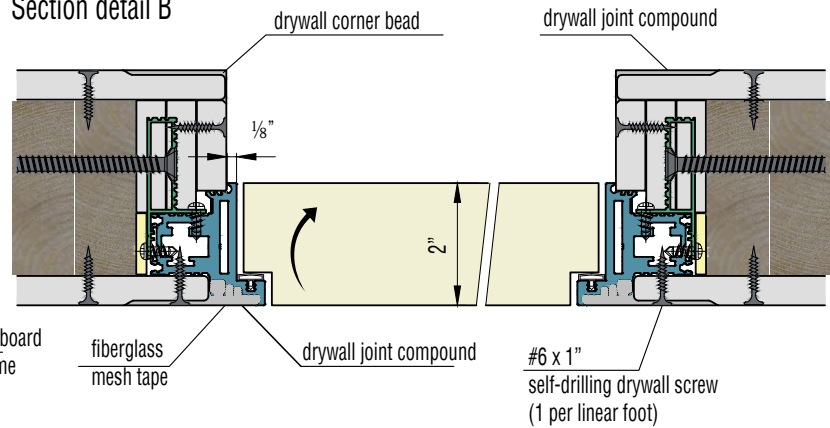


# FORTIUS 52

FRAMELESS DOOR RIGHT  
HAND OUTSWING

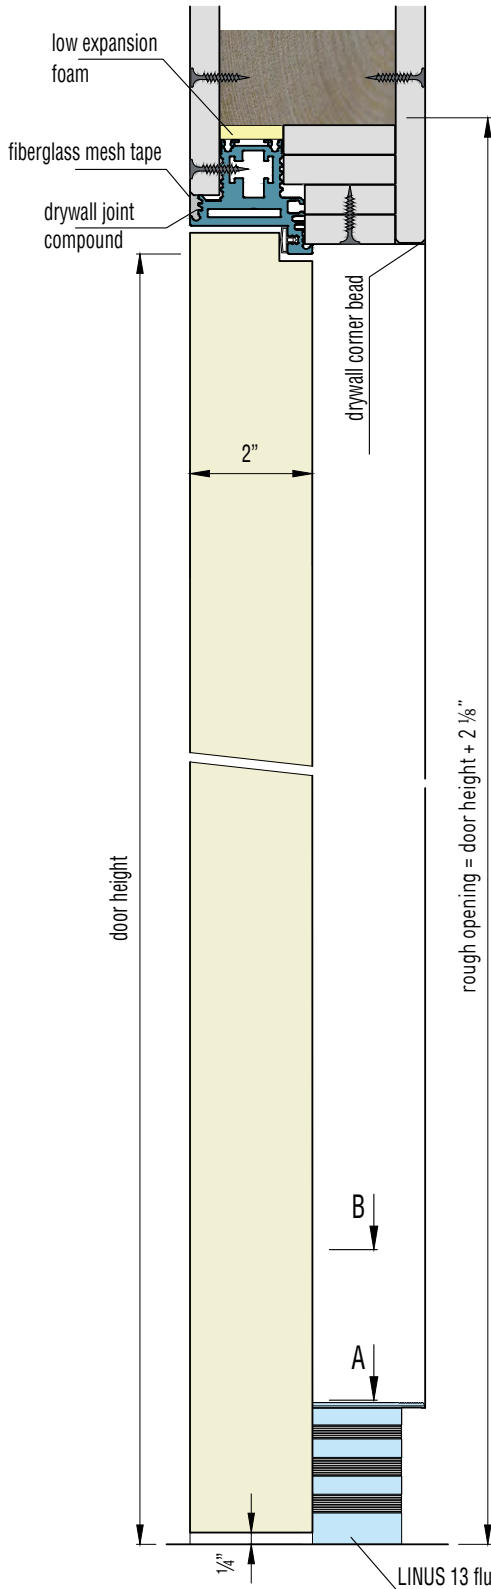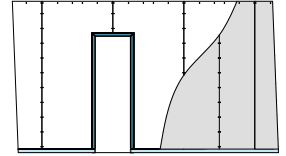


## Step 1: Rough opening preparation

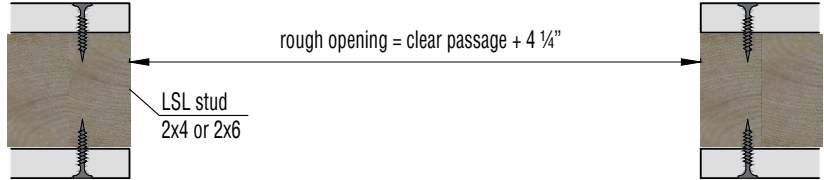

## Step 2: Door jamb and flush baseboard installation

### Section detail A

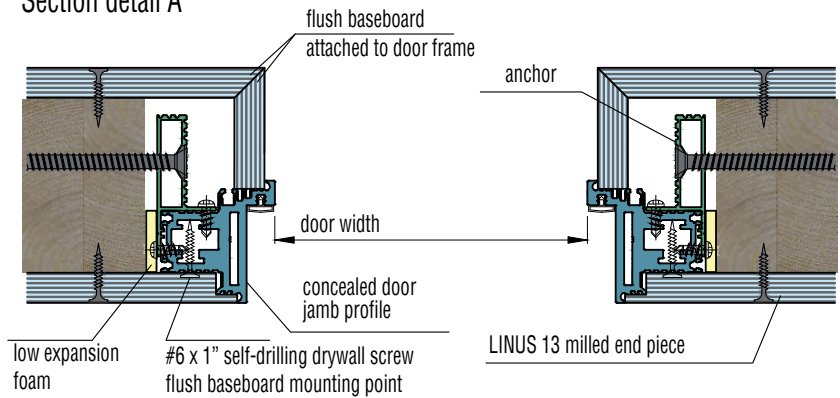

## Step 3: Drywall installation

### Section detail B

